


SELLARDS & GRIGG, INC.

One Union Square
143 Union Blvd. Suite 280
LAKEWOOD, COLORADO 80228
(303) 986-1444

JOB CITY OF WHEAT RIDGE 83328-26
SHEET NO 1 OF 8
CALCULATED BY DLH DATE 1/85
CHECKED BY JSL DATE 1/85
SCALE 1" = 1000'

SECTION 26, TOWNSHIP 3 SOUTH, RANGE 69 WEST,
6th PRINCIPAL MERIDIAN

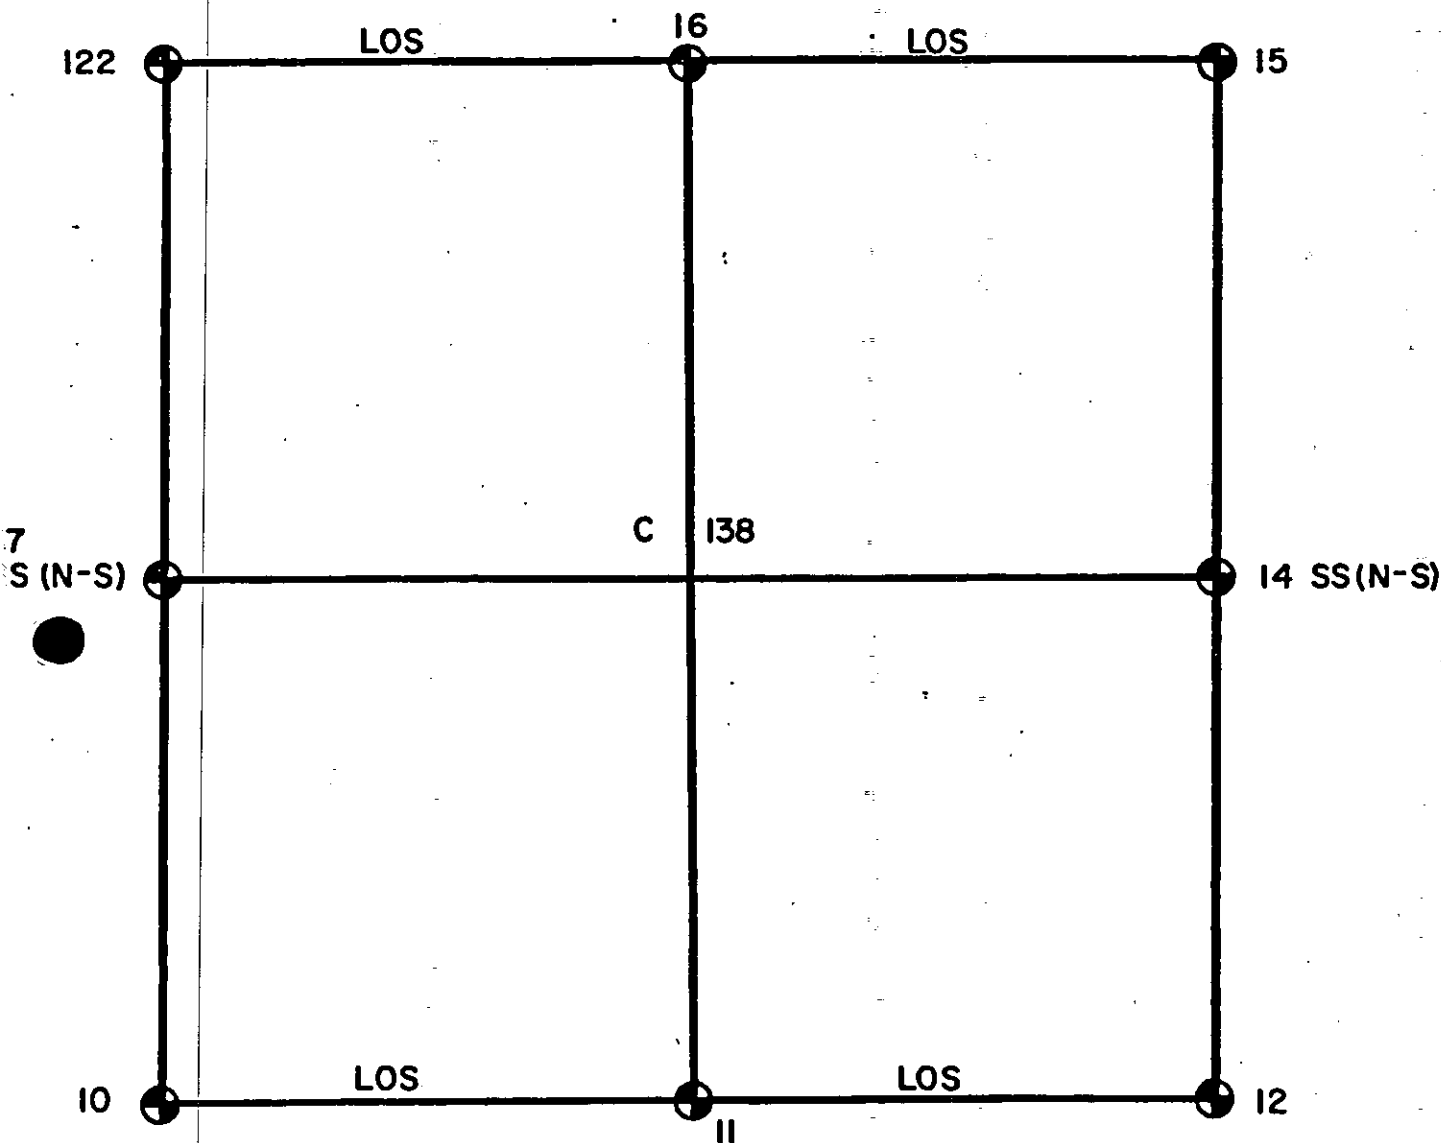

LEGEND

- = MONUMENT SET (PLS 13212) IN 1984 PRIOR TO TRAVERSE
- = WITNESS CORNER
- C = THEORETICAL POSITION AS PER MANUAL OF SURVEYING INSTRUCTIONS 1973 B.L.M. (CHAPTER 3, SECTION 87)
- SS = SIDE SHOT (N-S OR E-W INDICATES SIDE SHOT IN THIS DIRECTION)
- LOS = DIRECT LINE OF SIGHT USED AT TIME OF TRAVERSE
- SA = DIRECT LINE OF SIGHT AVAILABLE AT TIME OF TRAVERSE

ITY OF WHEAT RIDGE SECTION BREAKDOWN

Sheet 2 of 8

E Quadrant of Section 26, T 3 S, R 69 W, 6th P.M.

BS	INST.	FS	ANGLE	RIGHT	DIST.(INST.-FS)
14-	15-	16	90	3 14	2633.68
15-	16-	138	90	2 2	2654.92
16-	138-	14	90	4 29	2637.75
138-	14-	15	89	50 15	2659.93

E Quadrant of Section 26, T 3 S, R 69 W, 6th P.M.

BS	INST.	FS	ANGLE	RIGHT	DIST.(INST.-FS)
12-	14-	138	90	4 57	2637.75
14-	138-	11	89	55 31	2644.12
138-	11-	12	89	58 27	2638.10
11-	12-	14	90	1 5	2639.49

W Quadrant of Section 26, T 3 S, R 69 W, 6th P.M.

BS	INST.	FS	ANGLE	RIGHT	DIST.(INST.-FS)
11-	138-	57	90	4 29	2641.81
138-	57-	10	89	57 36	2652.97
57-	10-	11	89	50 53	2643.43
10-	11-	138	90	7 1	2644.12

W Quadrant of Section 26, T 3 S, R 69 W, 6th P.M.

BS	INST.	FS	ANGLE	RIGHT	DIST.(INST.-FS)
138-	16-	122	89	57 23	2629.83
16-	122-	57	90	18 9	2649.50
122-	57-	138	89	48 57	2641.81
57-	138-	16	89	55 31	2654.92